


Ryders Landing


Parkway Plaza


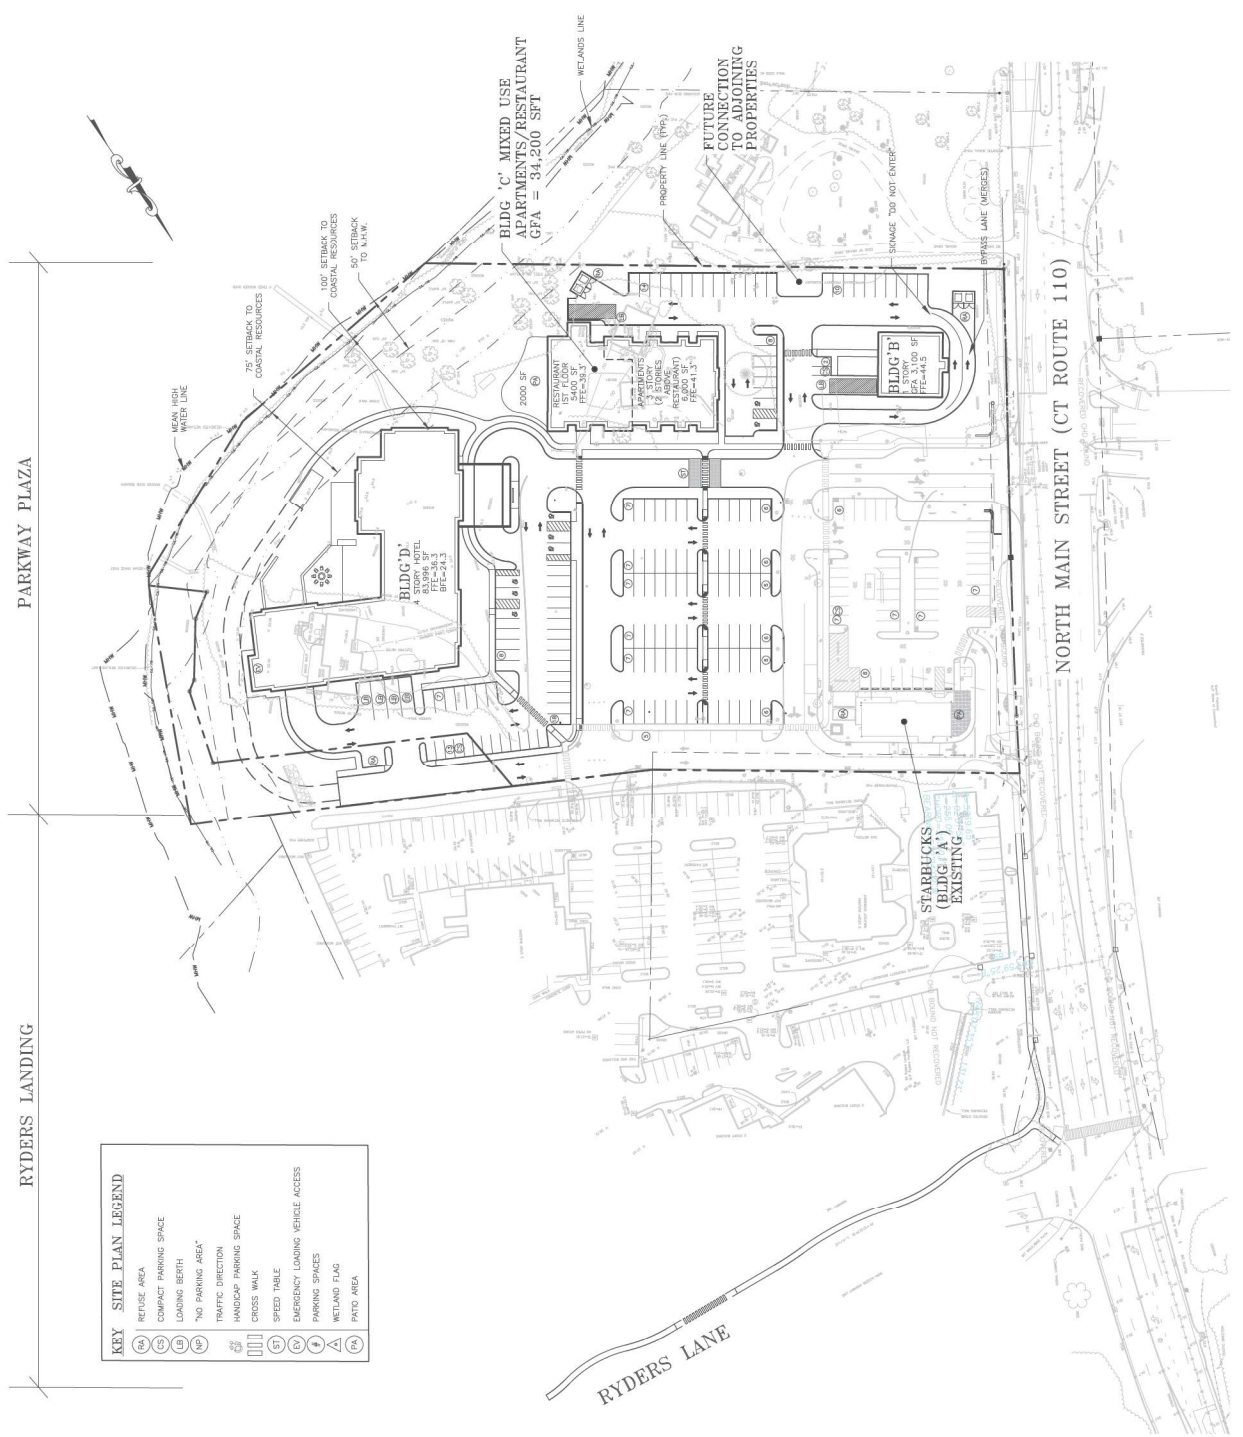

**KEY SITE PLAN LEGEND**

- (R) REUSE AREA
- (C) COMPACT PARKING SPACE
- (L) LOADING BERTH
- (N) "NO PARKING AREA"
- (T) TRAFFIC DIRECTION
- (H) HANDICAP PARKING SPACE
- (X) CROSS WALK
- (S) SPEED TABLE
- (V) EMERGENCY LOADING VEHICLE ACCESS
- (P) PARKING SPACES
- (W) WETLAND FLAG
- (PA) PATIO AREA

MASTER DEVELOPMENT  
LAYOUT PLAN  
ALTERNATE NO. 1  
STRATFORD, CONNECTICUT

PREPARED FOR  
**PARKWAY PLAZA STRATFORD, LLC**  
88 RYDERS LANE  
STRATFORD, CONNECTICUT 06614  
NOVEMBER 14, 2023



JOB NO. 00907